


3/12/2015 11:53:26 AM C:\Users\Cveysey\Documents\Tufonboro Building Model_CV\veysey.rvt

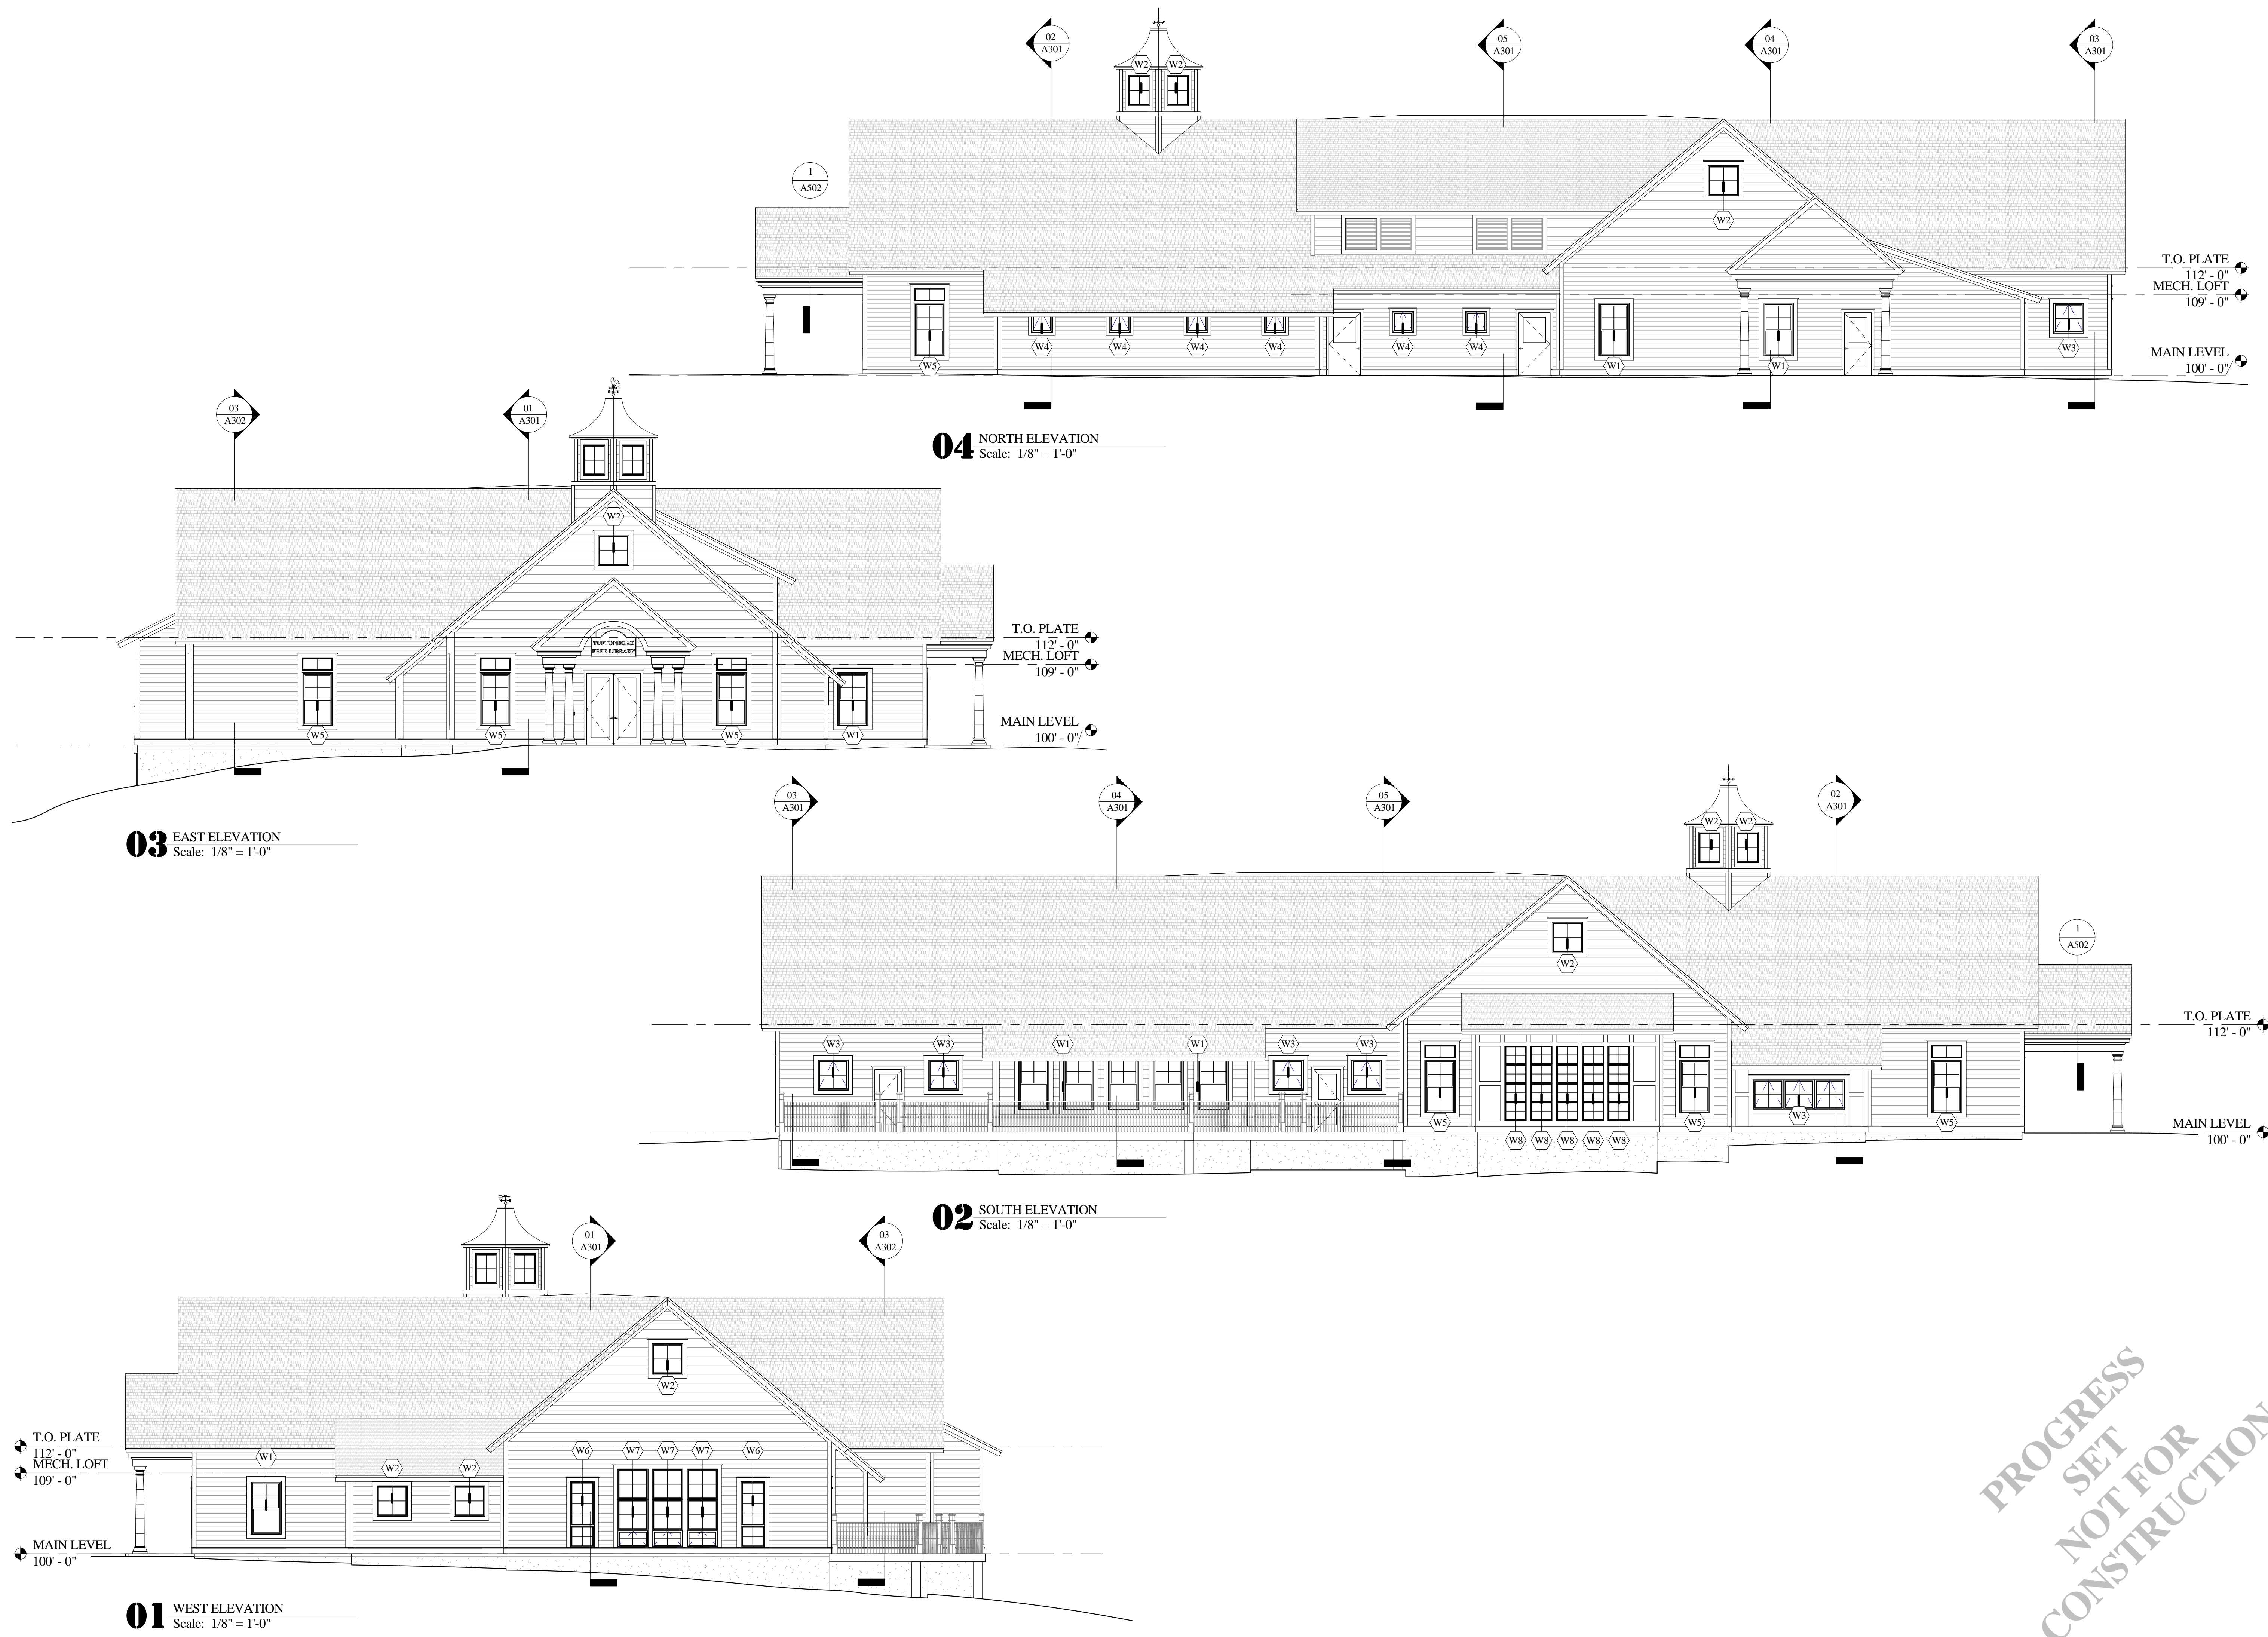

**PROGRESS
SET
NOT FOR
CONSTRUCTION**

PHONE: 603.228.8880
FAX: 603.228.8881
WWW.SHEERR.COM



TUFTONBORO FREE LIBRARY

220 MIDDLE ROAD, CENTER TUFTONBORO, NH 03816

EXTERIOR ELEVATIONS

NOTE: IT IS THE GC'S, CMS AND SUB-CONTRACTORS RESPONSIBILITY TO REVIEW ALL DRAWINGS & SPECS FOR COORDINATION PURPOSES AND TO ENSURE THAT ALL SCOPE OF WORK IS INCLUDED.

ISSUED:	DESIGN DEV. SET
JOB NO:	1416
DRAWN BY:	CV
CHECKED BY:	AM
DATE:	MARCH 6, 2015
REVISION	DATE

SHEET NUMBER:
A201