

GENERAL PLAN NOTES:


- ALL DIMENSIONS ARE TO FACE OF STUD OR FACE OF MASONRY. U.O.N. OPENINGS IN WALLS WITHOUT FRAMES ARE TO FACE OF STUD OR MASONRY. U.O.N. DIMENSIONS AT EXISTING WALLS ARE TO EXISTING FINISH FACE, U.O.N.
- ALL ANGLED WALLS ARE 45° U.O.N.
- REFER TO CODE PLAN FOR EXTENT OF RATED ENCLOSURES AND FIRE/SMOKEPROOFING.
- THE CONTRACTOR IS RESPONSIBLE FOR VERIFYING ALL DIMENSIONS PRIOR TO COMMENCEMENT OF CONSTRUCTION. ANY DISCREPANCY BETWEEN CONSTRUCTION DOCUMENTS AND FIELD CONDITIONS IS TO BE PROMPTLY COMMUNICATED TO ARCHITECT FOR CLARIFICATION.

ALTERNATES:

- PROVIDE ALTERNATE PRICING FOR ALL WORK ASSOCIATED WITH THE CUPOLA.
- PROVIDE ALTERNATE PRICING FOR GAS POWERED 25kw ELECTRIC GENERATOR, TRANSFER SWITCH, AND ALL ASSOCIATED EQUIPMENT.
- (FUTURE) PROVIDE ALTERNATE PRICING FOR ALL WORK ASSOCIATED WITH THE WALKWAY BRIDGE ACROSS THE EXISTING BROOK. (NOT SHOWN)
- (FUTURE) PROVIDE PRICING FOR ALL WORK ASSOCIATED WITH WALKWAY TRAIL SYSTEM AROUND SITE (NOT SHOWN)

PLAN LEGEND:

- STRUCTURAL GRID LINE
- NEW CONSTRUCTION
- NEW DOOR AND FRAME
- DRAFTSTOP - (SEE MECH. LOFT FLOOR PLAN)

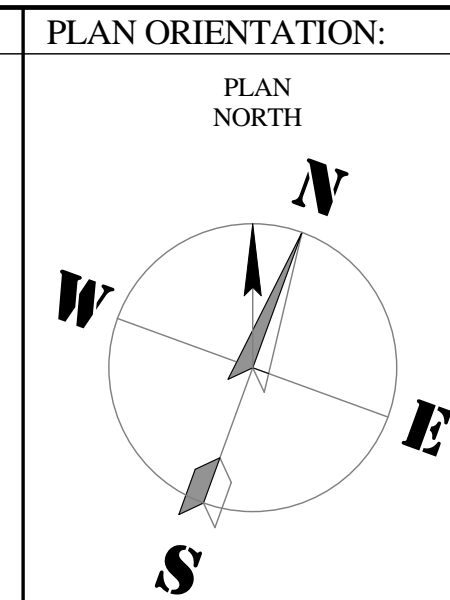

PHONE: 603.228.8880
 FAX: 603.228.8881
 WWW.SMPARCH.COM




TUFTONBORO FREE LIBRARY
 220 MIDDLE ROAD, CENTER TUFTONBORO, NH 03816
 DRAWING TITLE: LEVEL 1 FLOOR PLAN

ISSUED: DESIGN DEV. SET
 JOB NO: 1416
 DRAWN BY: CV / AM
 CHECKED BY: AM
 DATE: MARCH 6, 2015

REVISION	DATE

SHEET NUMBER:
A101

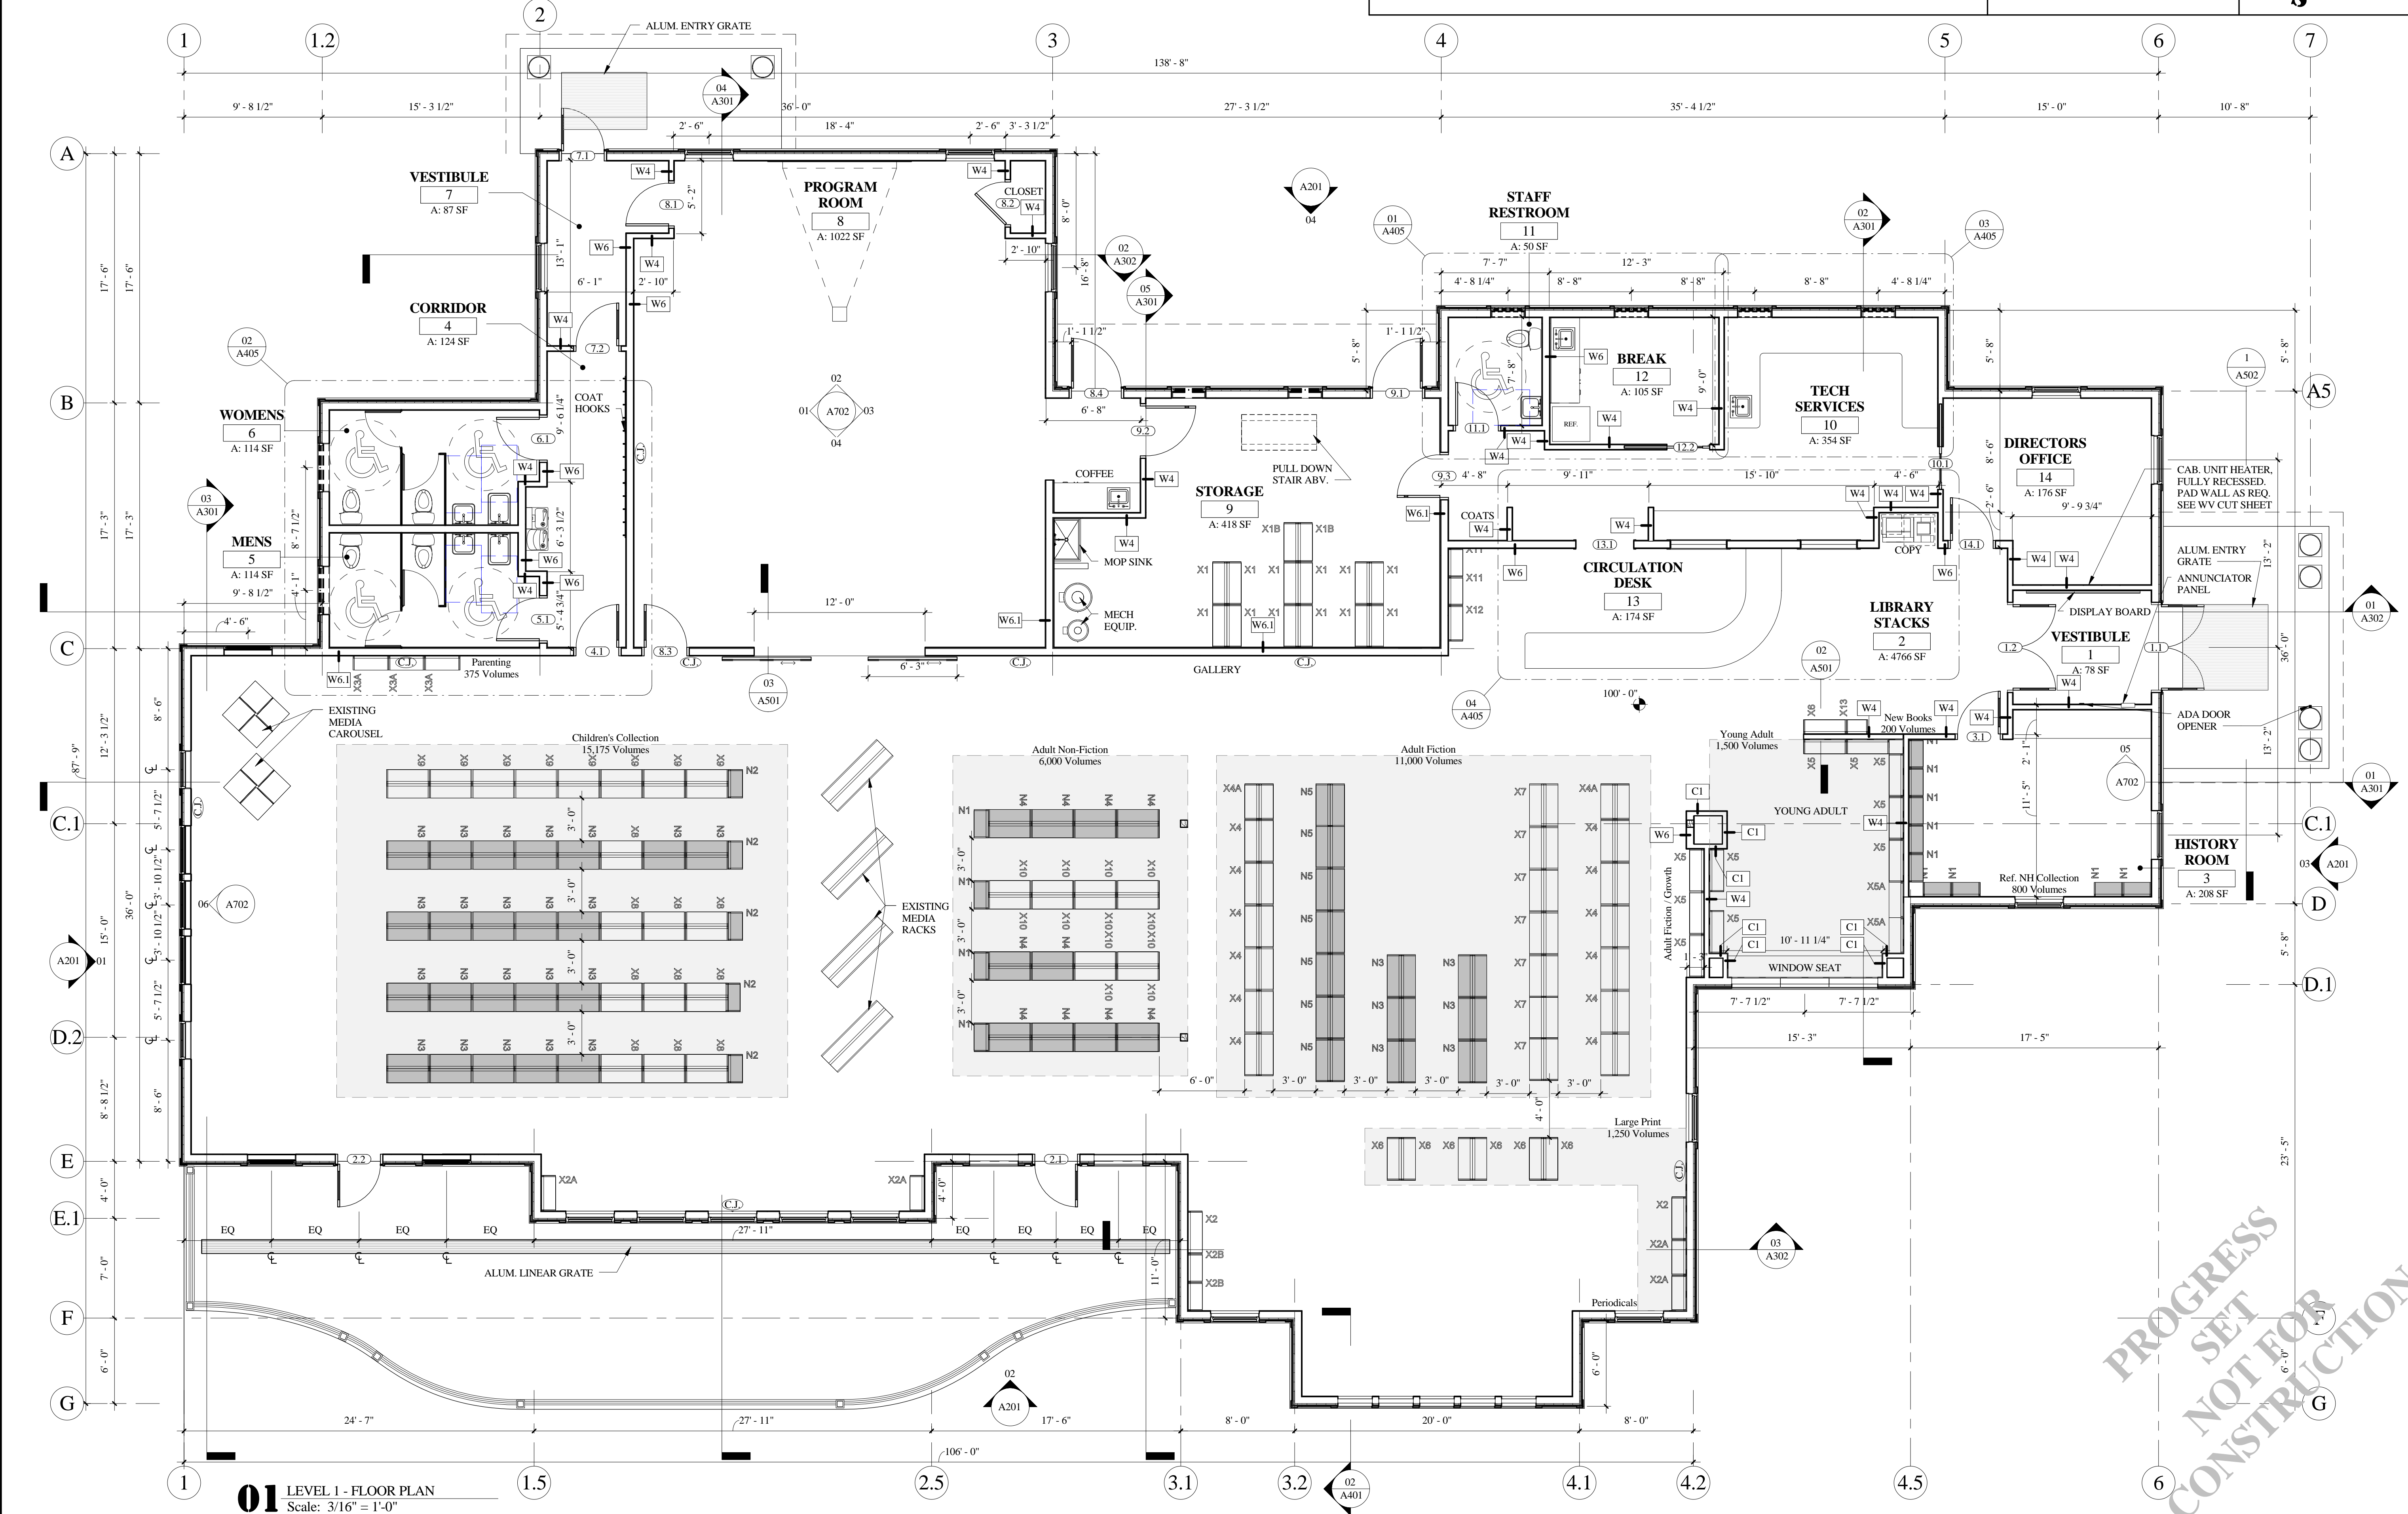

01 LEVEL 1 - FLOOR PLAN
 Scale: 3/16" = 1'-0"

PROGRESS SET NOT FOR CONSTRUCTION